


**FOUL Longitudinal Section EX-F1 - Outfall**  
 VERTICAL SCALE : 1:100 @ A1  
 HORIZONTAL SCALE : 1:500 @ A1

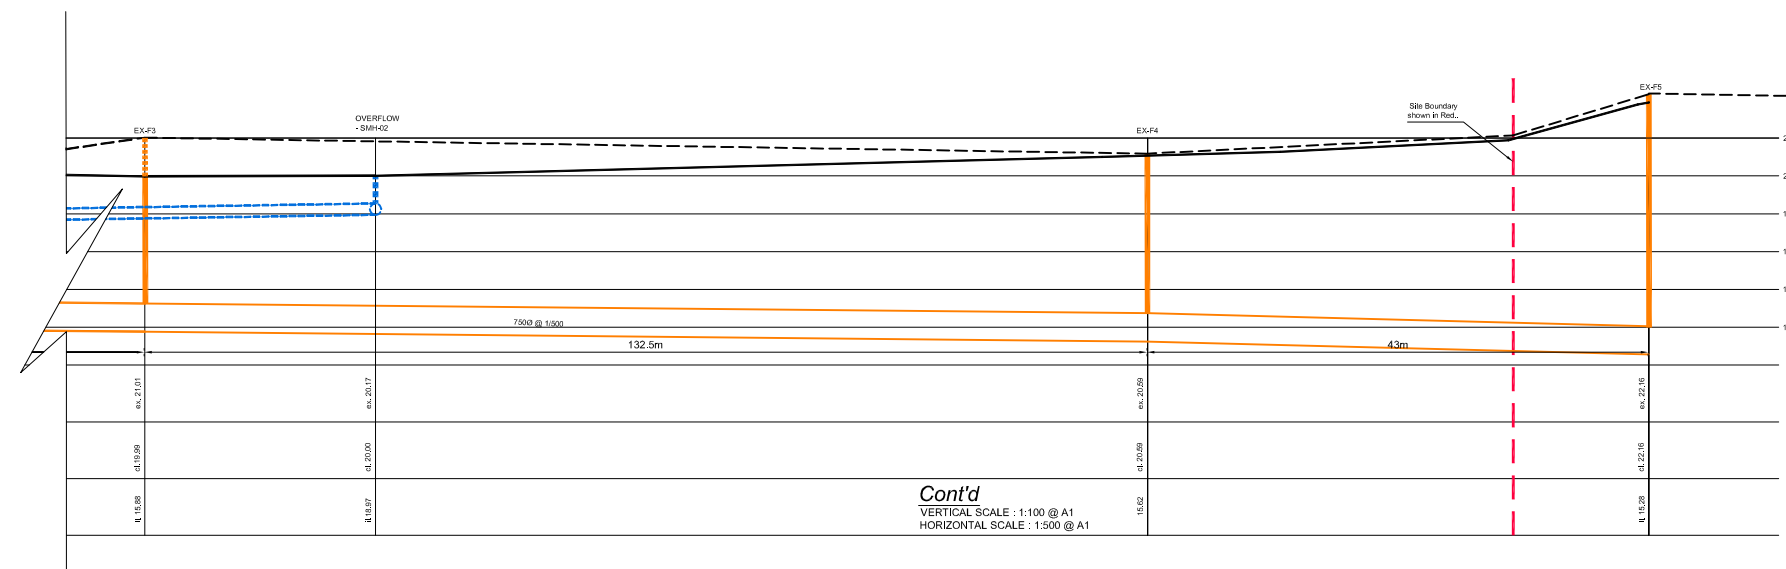

**Cont'd**  
 VERTICAL SCALE : 1:100 @ A1  
 HORIZONTAL SCALE : 1:500 @ A1

NOTE:  
 ALL DIMENSIONS TO BE CHECKED ON SITE  
 NO DIMENSIONS TO BE SCALED FROM THIS DRAWING  
 THIS DRAWING IS TO BE READ IN CONJUNCTION WITH  
 RELEVANT CONSULTANTS DRAWINGS.  
 © NO PART OF THIS DOCUMENT MAY BE REPRODUCED  
 OR TRANSMITTED IN ANY FORM OR STORED IN ANY  
 RETRIEVAL SYSTEM OF ANY NATURE WITHOUT THE  
 WRITTEN PERMISSION OF THE CONSULTING  
 ENGINEER AS COPYRIGHT HOLDER EXCEPT AS  
 AGREED FOR USE ON THE PROJECT FOR WHICH THE  
 DOCUMENT WAS ORIGINALLY ISSUED.

**LEGEND:**

- EXISTING FOUL DRAINAGE.
- - - EXISTING SURFACE WATER DRAINAGE.
- - - PROPOSED SURFACE WATER DRAINAGE.
- - - PROPOSED FOUL DRAINAGE SERVICING.
- - - EXISTING GROUND LINE.
- PROPOSED GROUND LINE.

REV.	DESCRIPTION	BY	APPR.	DATE

**NJOG** N.J.O'GORMAN & ASSOCIATES LTD.  
 ENGINEERING AND DEVELOPMENT MANAGEMENT CONSULTANTS  
 DUBLIN HARCOURT CENTRE, BLOCK 4,  
 HARCOURT ROAD, DUBLIN 2.  
 T +353 1 475 5244 contactus@njog.ie www.njog.ie

CLIENT  
**Lagan Homes Drogheda Ltd.**

PROJECT  
**Development at Newfoundwell Road,  
 Drogheda, Co. Louth.**

JOB NUMBER:	18/032
DATE:	November 2018
SCALE:	As Shown
DRAWN:	SK
CHECKED:	JOO
STATUS:	

DRAWING  
**Site Services**  
**Proposed Foul & Surface Water  
 Drainage - Proposed Site Section sh 1**

CAD FILE	REVISION

**PLANNING**

**DL-303**

COPYRIGHT©